


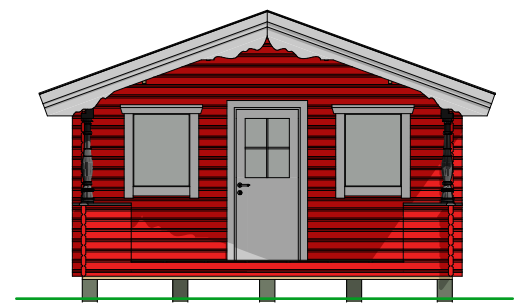


A1 Fasad 1:100




A2 Fasad 1:100




A3 Fasad 1:100

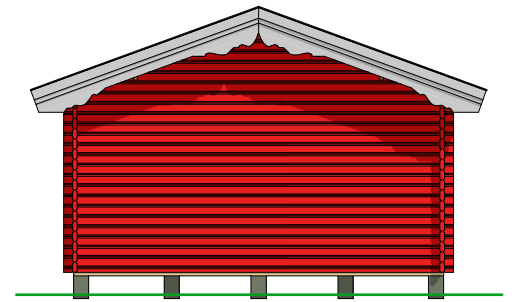

A4 Fasad 1:100

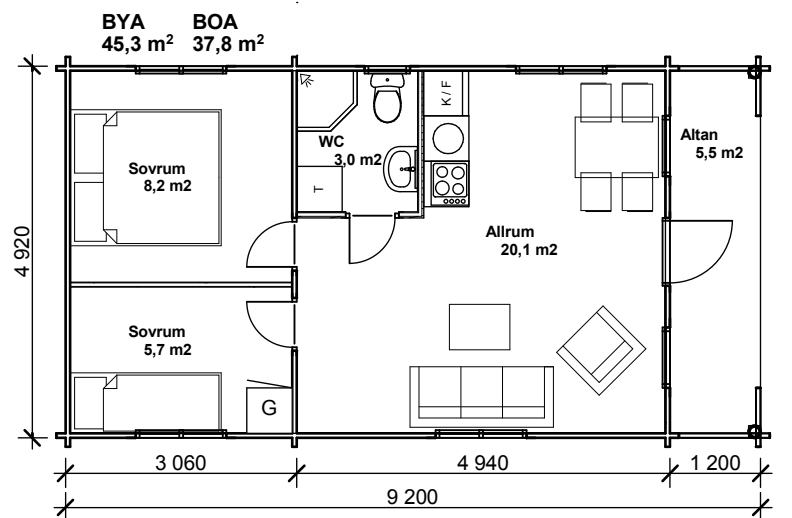


1. Plan 1:100

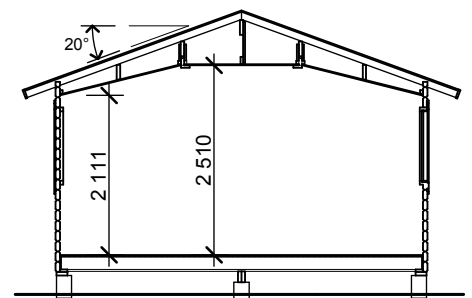

S1 1:100

## STANDARDRITNING

Rev.	Revidering avser	Sign.	Datum
 <b>www.jorntra.se</b> STORGATAN 10      Tel. 0916/10700 930 55 JÖRN        Fax 0916/10955 e-mail : info@jorntra.se		TALLBO 45 Huvudritning 1.	
Jörn 2011-06-28	Ritad: PAER	Skala: 1:100	Datum: Objekt nr: STD 11